
 


— Premises on the lease

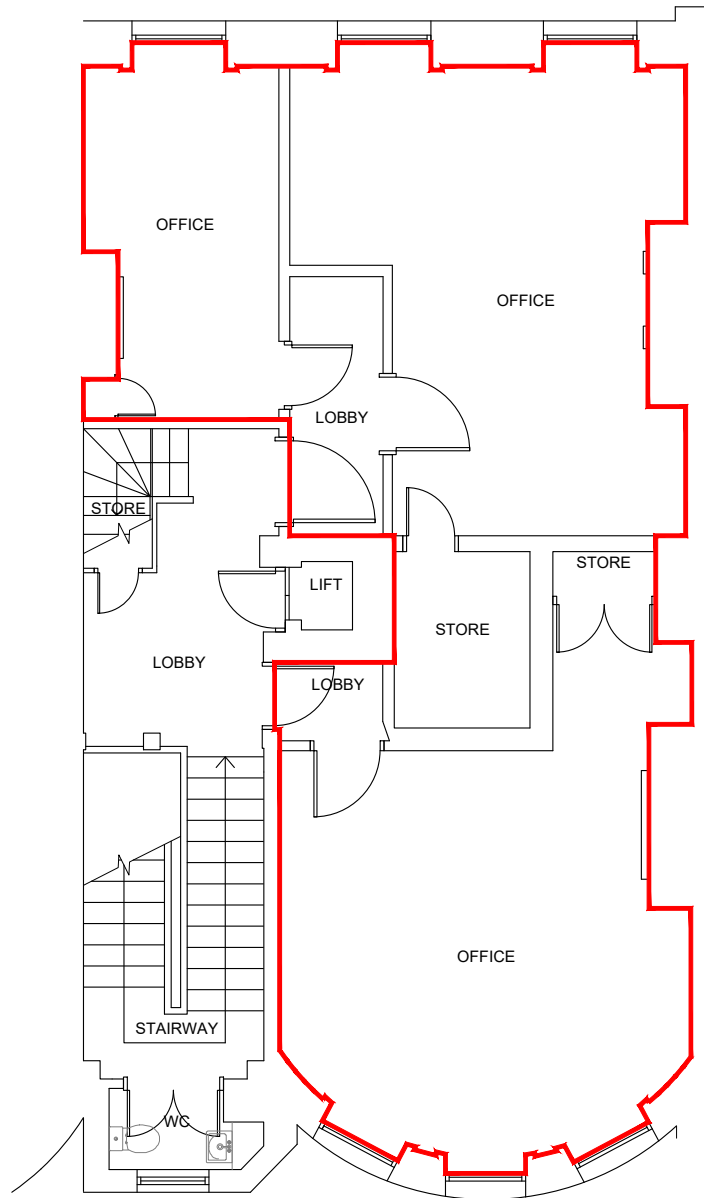

Landlord Signature:	Date:
---------------------	-------

 University College London Hospitals NHS Foundation Trust	
Site: 48 Wimpole Street London W1G 8SF	
Drawing Title:  Second Floor Plan Suite 4 - Leased Area	
Date: 28/09/23	Scale: 1:100
Status: Sheet 1 of 2	Size: A4