
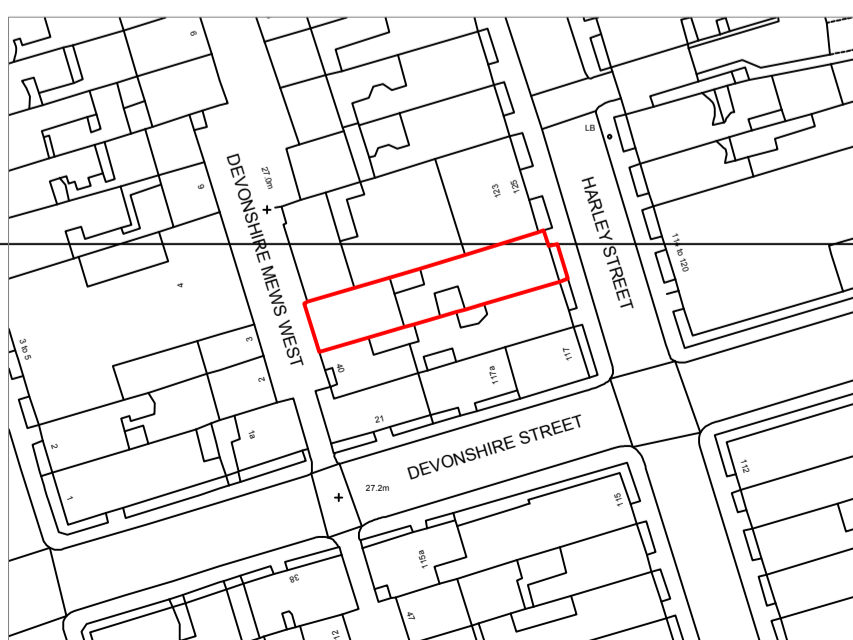
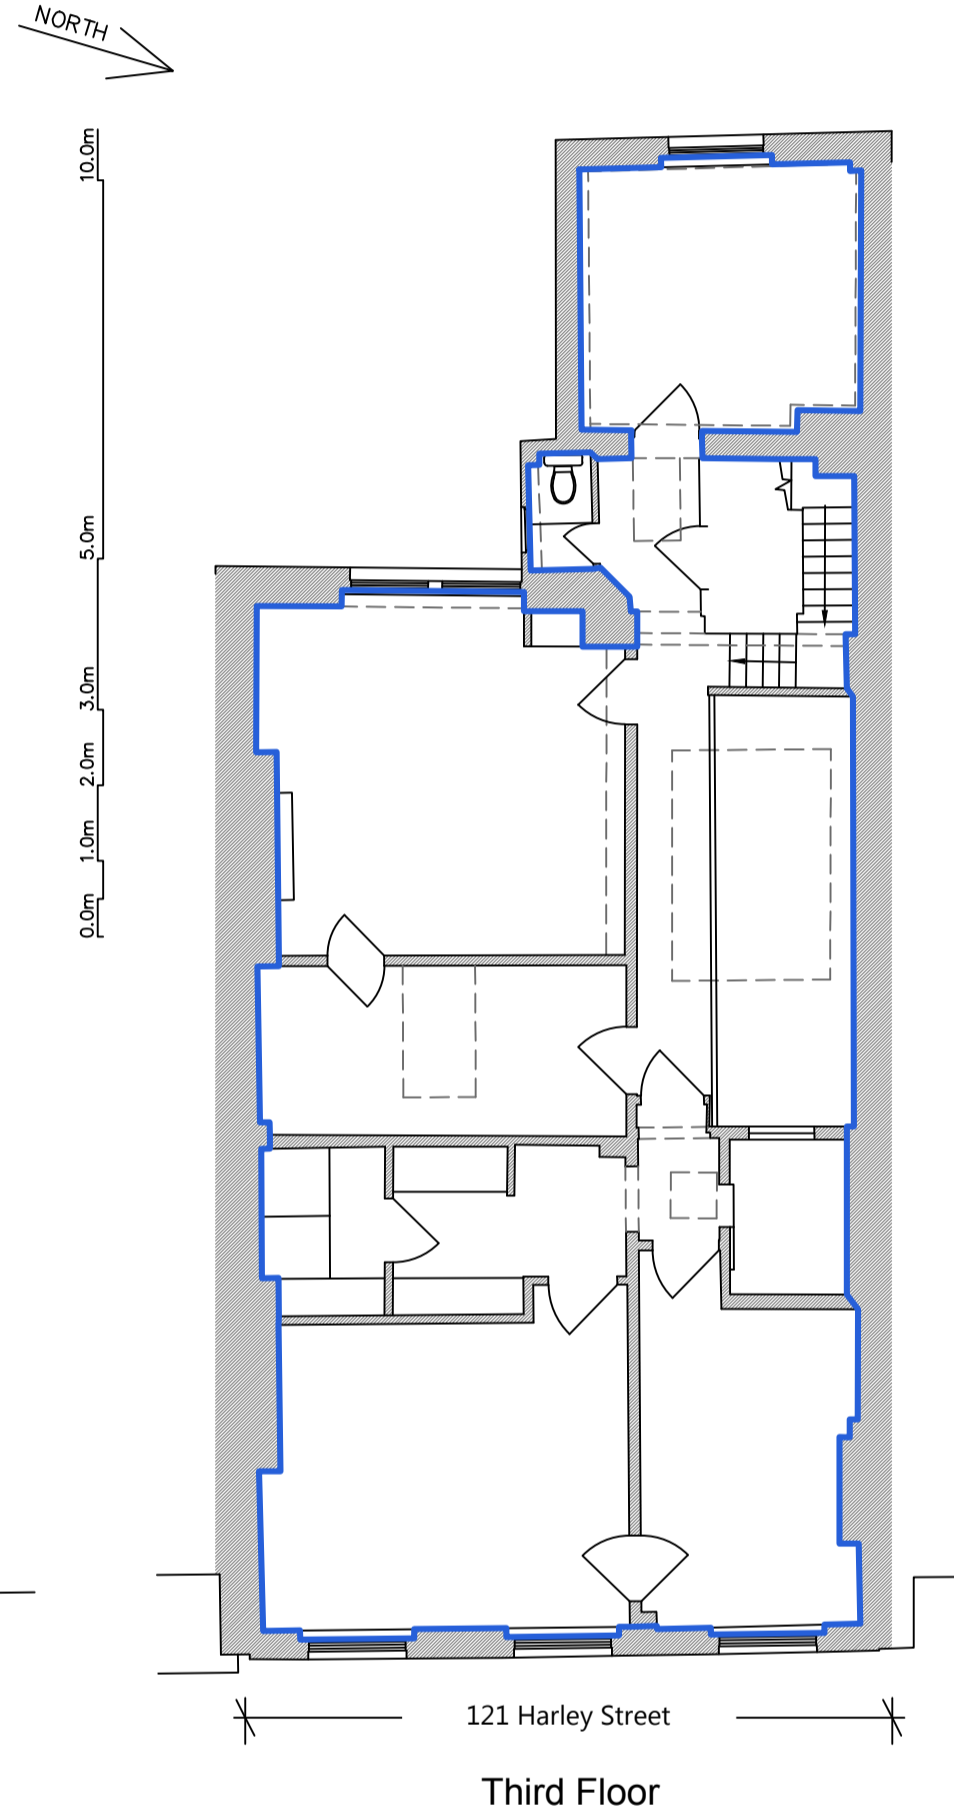
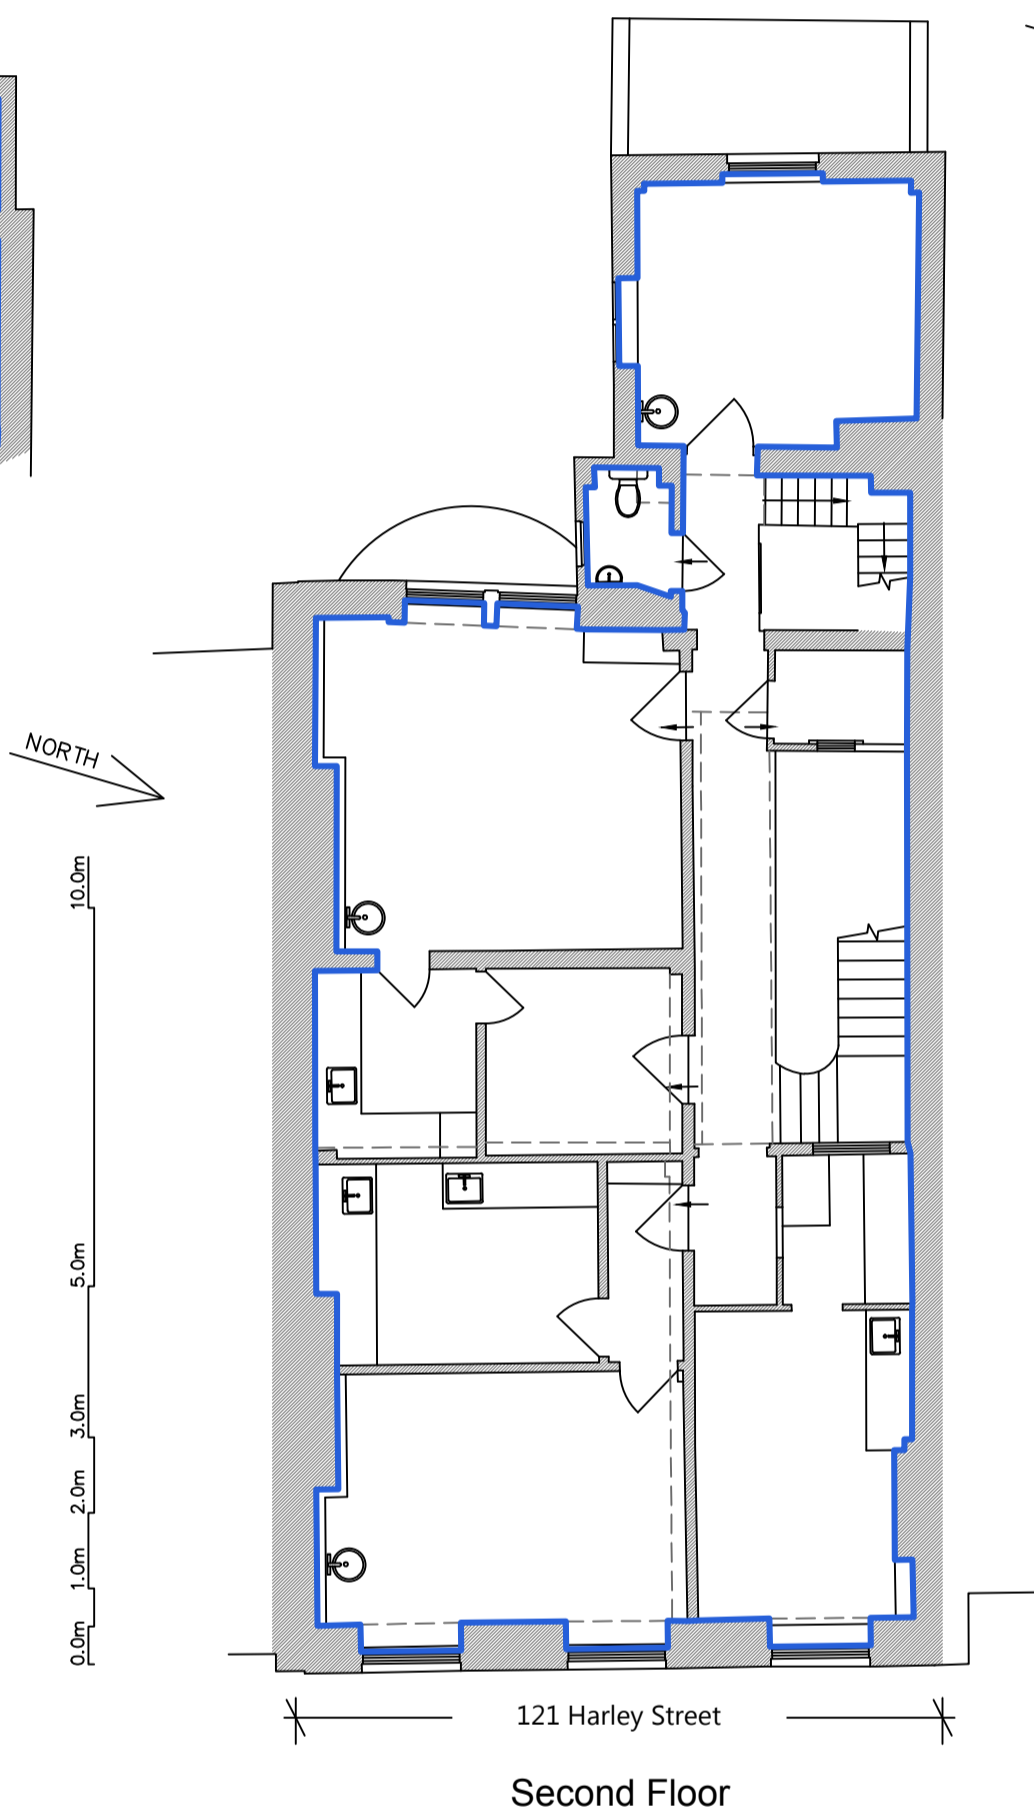


DRAWING TITLE Basement, Ground & First Floor Plans	PROJECT NAME Lease Plans	DATE Sept 2017
		SCALE 1:100 @ A2
ADDRESS 39 Devonshire Mews West & part-121 Harley Street London W1	CLIENT C Levinson	DRAWING NO. 22296-L01
NOTES: SCALES/DIMENSIONS FOR LEASE PURPOSES ONLY. LOCATION PLAN @ 1:1250 SCALE & NORTH UP.		 <p>6th floor, Queens House 55-56 Lincoln's Inn Fields London WC2A 3LJ Tel: 020 7391 7100 www.fandt.com</p>

Mezzanine Floor

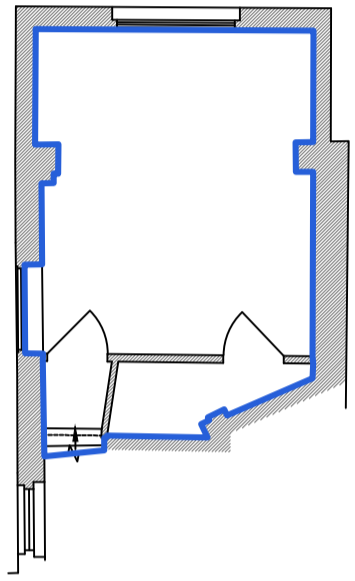

DRAWING TITLE Basement, Ground & First Floor Plans	PROJECT NAME Lease Plans	DATE Sept 2017
		SCALE 1:100 @ A2
ADDRESS 39 Devonshire Mews West & part-121 Harley Street London W1	CLIENT C Levinson	DRAWING NO. 22296-L02
NOTES: SCALES/DIMENSIONS FOR LEASE PURPOSES ONLY. LOCATION PLAN @ 1:1250 SCALE & NORTH UP.		 6th floor, Queens House 55-56 Lincoln's Inn Fields London WC2A 3LJ Tel: 020 7391 7100 www.fandt.com