


FIRST FLOOR

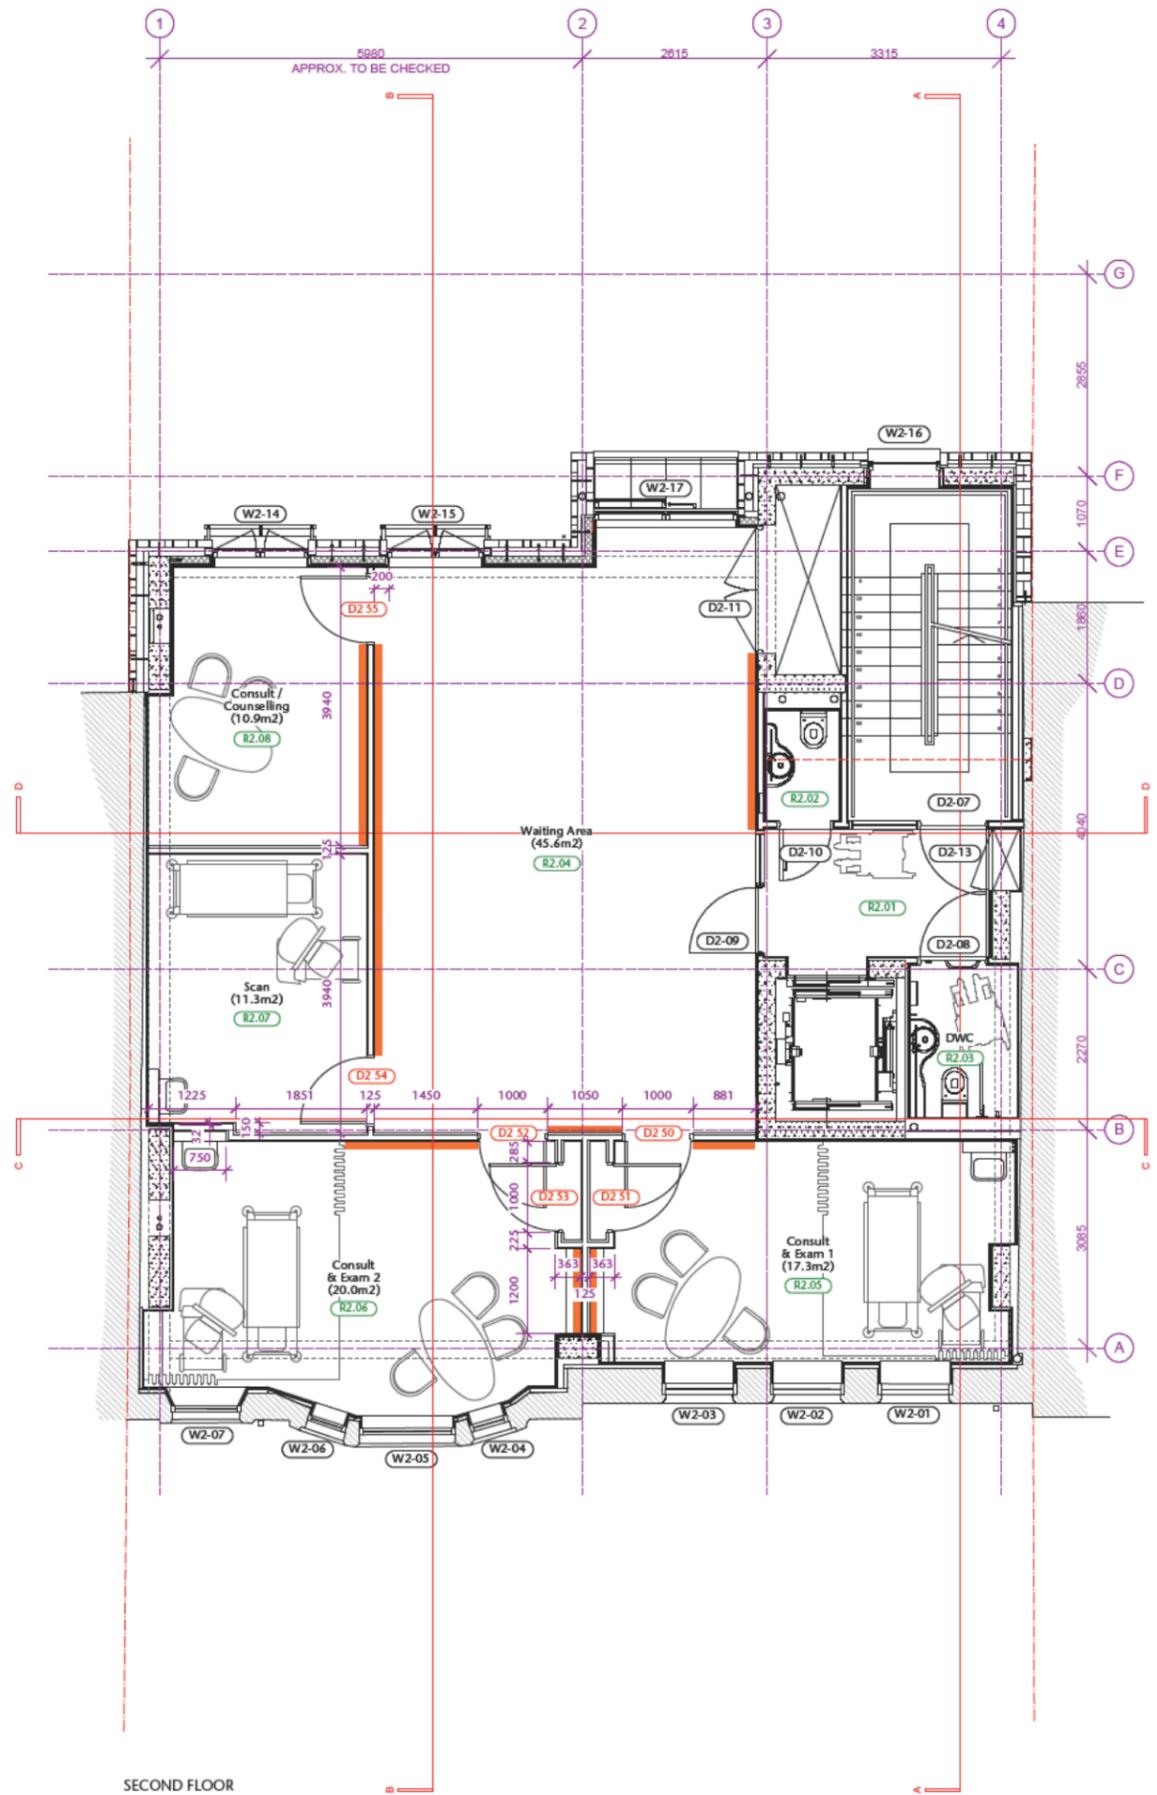

SECOND FLOOR

Note:
 All new stud walls to be British Gypsum Gyproc Classic Ref: A206142 (122mm) except where indicated.
 All partitions to be taken from top of access floor to concrete soffit. Floor voids to be filled with fire / acoustic barriers.

Protective board above skirting to 1100mm above F.F.L.

Ply pattress to wall.

D	Basins to R1.05 and R2.05 modified	16.08.16
C	Wall protection and pattress shown	15.06.16
B	Additional notes added	12.05.16
A	Minor revisions	22.04.16

Drawn by SB Checked by AJ First issued 11.04.16

Do not scale from drawing
 Any discrepancies must be reported to the architect
 Copyright: do not copy or use without permission

ADRIAN JAMES
 ARCHITECTS

01865 203267
 info@adrianjames.com
 www.adrianjames.com
 79a Mill St Oxford OX2 0AL

PROJECT	
11 Wimpole Street	
DRAWING	
General Arrangement First and Second Floor Plans	
SCALE @ A1	SCALE @ A3
1/50	1/100
DRAWING No.	REVISION No.
297 / 00 / 06 /	D