



JEREMY JAMES

66 HARLEY STREET, LONDON W1G



RENT

£24,947 per annum

SERVICE CHARGE

Approx £9,740.37 per annum

LOCAL AUTHORITY

City of Westminster

BUSINESS RATES

Approx £6,929.61 per annum

33 New Cavendish Street
London,
W1G 9TS

020 7486 4111
jeremyjames@jeremy-james.co.uk



JEREMY JAMES

66 HARLEY STREET, LONDON W1G



DESCRIPTION

The building is located on the east side of Harley Street close to the junction with New Cavendish Street.

Local transport links include underground stations; Oxford Circus, Bond Street, Baker Street and Regents Park. Mainline stations nearby include Marylebone and Paddington as well as King Cross and St Pancras, allowing easy access to Heathrow airport. Parking is available on the street or alternatively there is an NCP car park moments away.

AMENITIES

Communal Waiting room

Lower Ground Floor



One Consulting Room

In the heart of Medical District

EPC: C

66 HARLEY STREET, W1

Approx. Net Internal Area*
2,317 Ft² - 215.22 M²

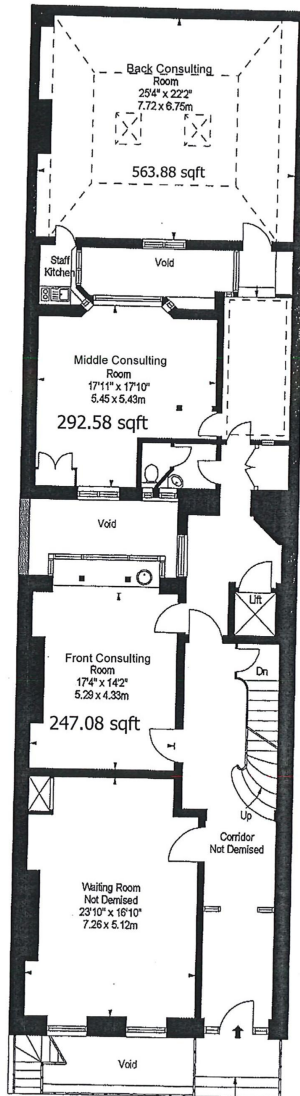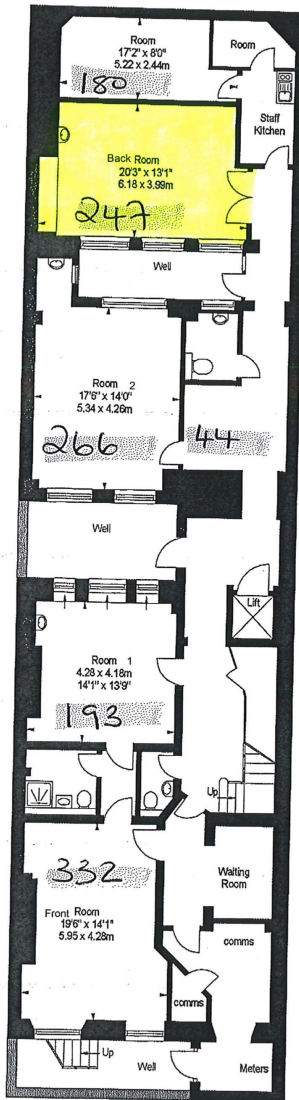

Basement

Ground Floor


Illustration for identification purposes only and can not be taken as a true likeness or used for valuation purposes. Not to Scale. All measurements and dimensions are approximate.

* As Defined by RICS - Code of Measuring Practice
Copyright © Blueprint Floorplans Ltd, 2019
info@blueprintfloorplans.co.uk Draw No.001



JEREMY JAMES

66 HARLEY STREET, LONDON W1G

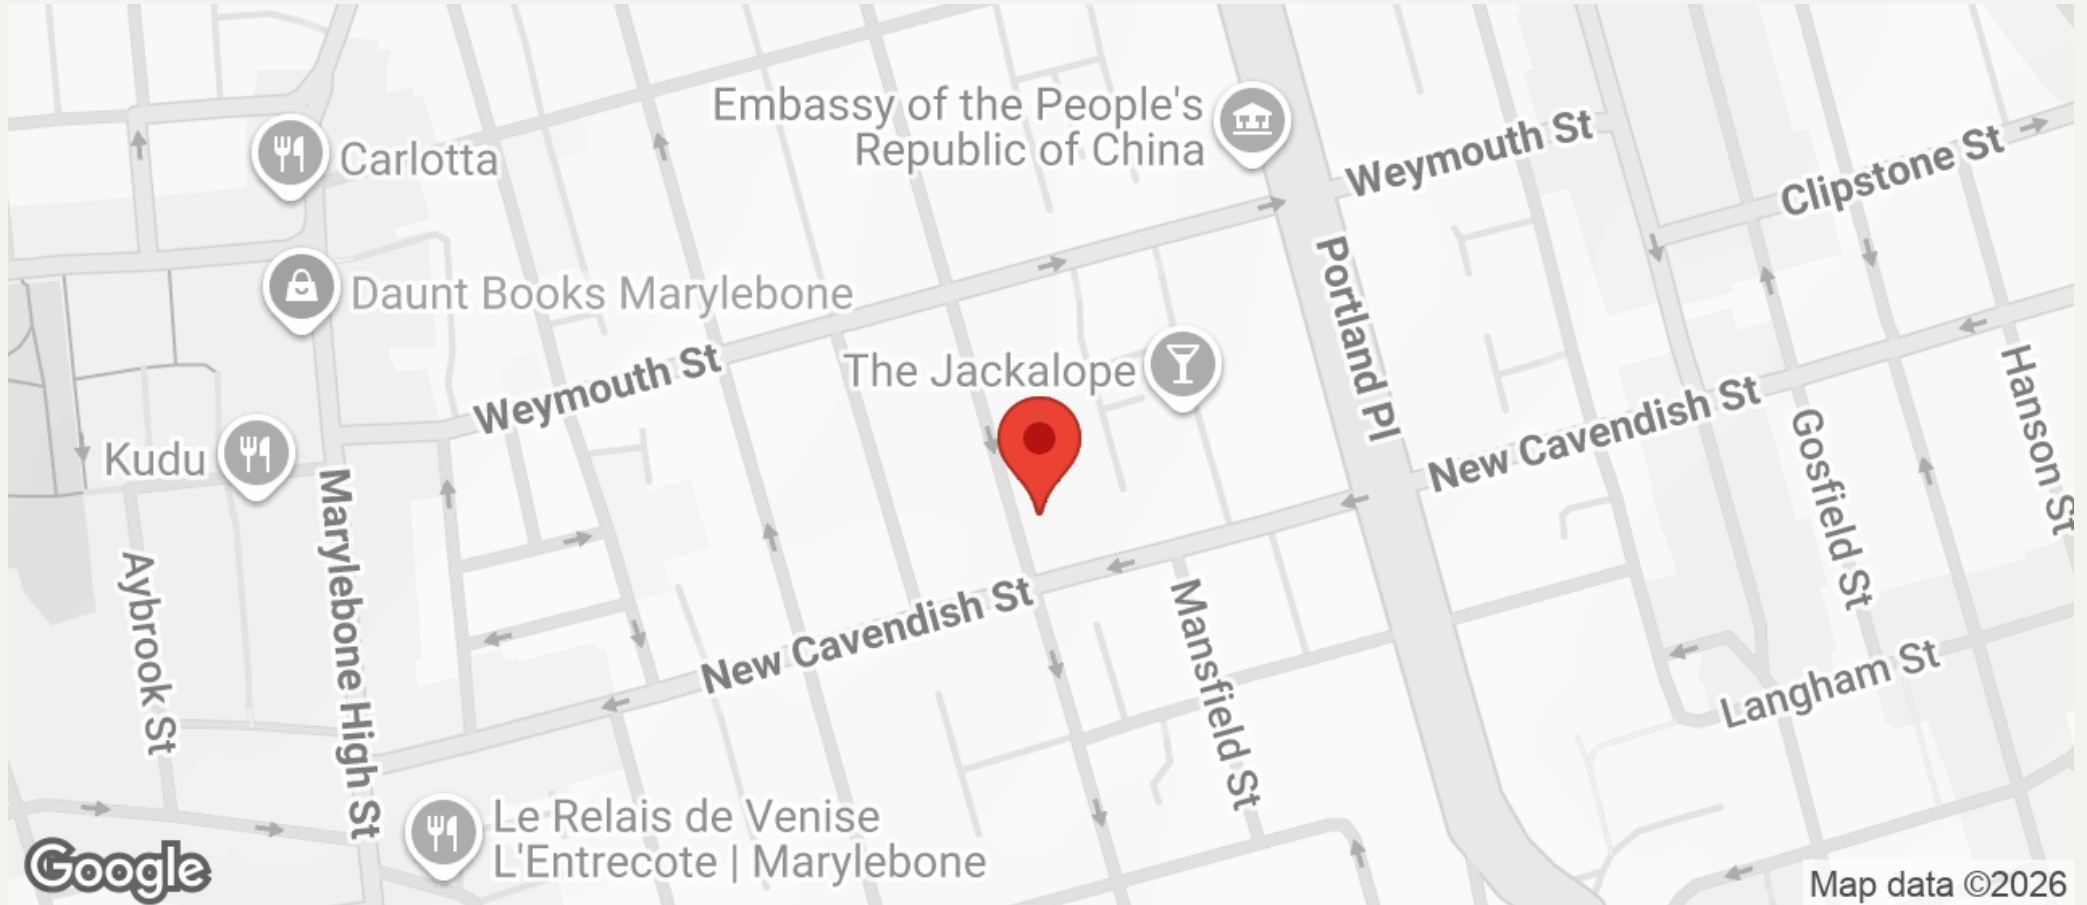

All negotiations are subject to contract. The Agents are not authorised to make or accept any contractual offer unless prior written notification to the contrary has been given on behalf of the client. In no other case whatsoever are the Agents (or any employee or sub-agent) authorised to make or give any representation or warranty on behalf of any party, and whilst information and particulars are given in all good faith intending purchasers and lessees must satisfy themselves independently as to the accuracy of all matters upon which then intend to rely. Measurements or distances referred to are approximately only. We have not carried out a survey or tested the services, appliances or specific fittings.

33 New Cavendish Street
London,
W1G 9TS

020 7486 4111

jeremyjames@jeremy-james.co.uk