



JEREMY JAMES

WIMPOLE STREET, LONDON W1



RENT

£50,000 per annum

SERVICE CHARGE

Included

LOCAL AUTHORITY

City of Westminster

BUSINESS RATES

Included


33 New Cavendish Street
London,
W1G 9TS

020 7486 4111
jeremyjames@jeremy-james.co.uk



JEREMY JAMES

WIMPOLE STREET, LONDON W1

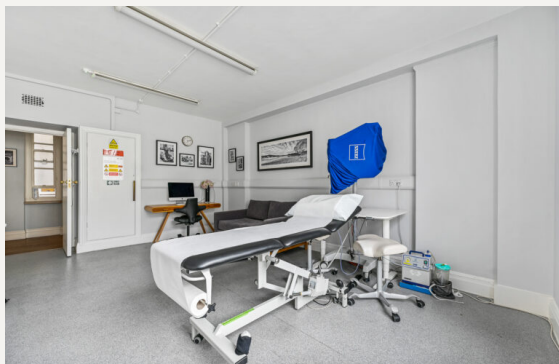

DESCRIPTION

Lister House is located on the East side of Wimpole Street close to the junction with Queen Anne Street. Local transport links include underground stations; Oxford Circus, Bond Street, Baker Street and Regents Park. Mainline stations nearby include Marylebone and Paddington as well as King Cross and St Pancras, allowing easy access to Heathrow airport. Parking is available on the street or alternatively there is an NCP car park moments away.

The rent includes service charge and rates.


AMENITIES

One Room

Passenger Lift

EPC: D

Rent includes Rates and Service Charge

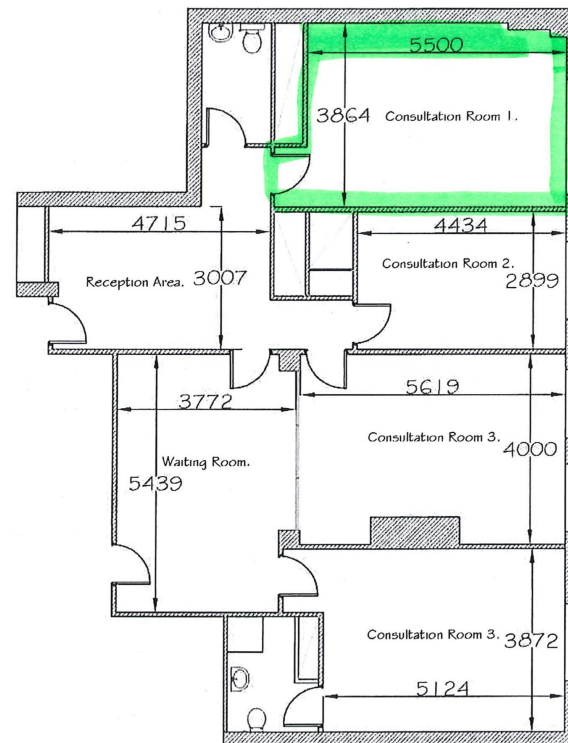

adex interiors is a registered company. The design and construction of the interior fit out is a service provided by adex interiors. 

Adex Interiors
5 Avebury Court
Mark Road
Hemel Hempstead
Hertfordshire
HP2 7TA



Tel 01442 232327
Fax 01442 262713
Email info@adex.co.uk
Web www.adex.co.uk
An HSI Group Company

www.hsi.co.uk

Client

Project

Lister House.

Desc:


Existing Layout Plan.

Drawing No	Rev. No
Scale 1:50	Date 03. 2015.
Drawing By C.A.D.	Approved By J.L.



JEREMY JAMES

WIMPOLE STREET, LONDON W1

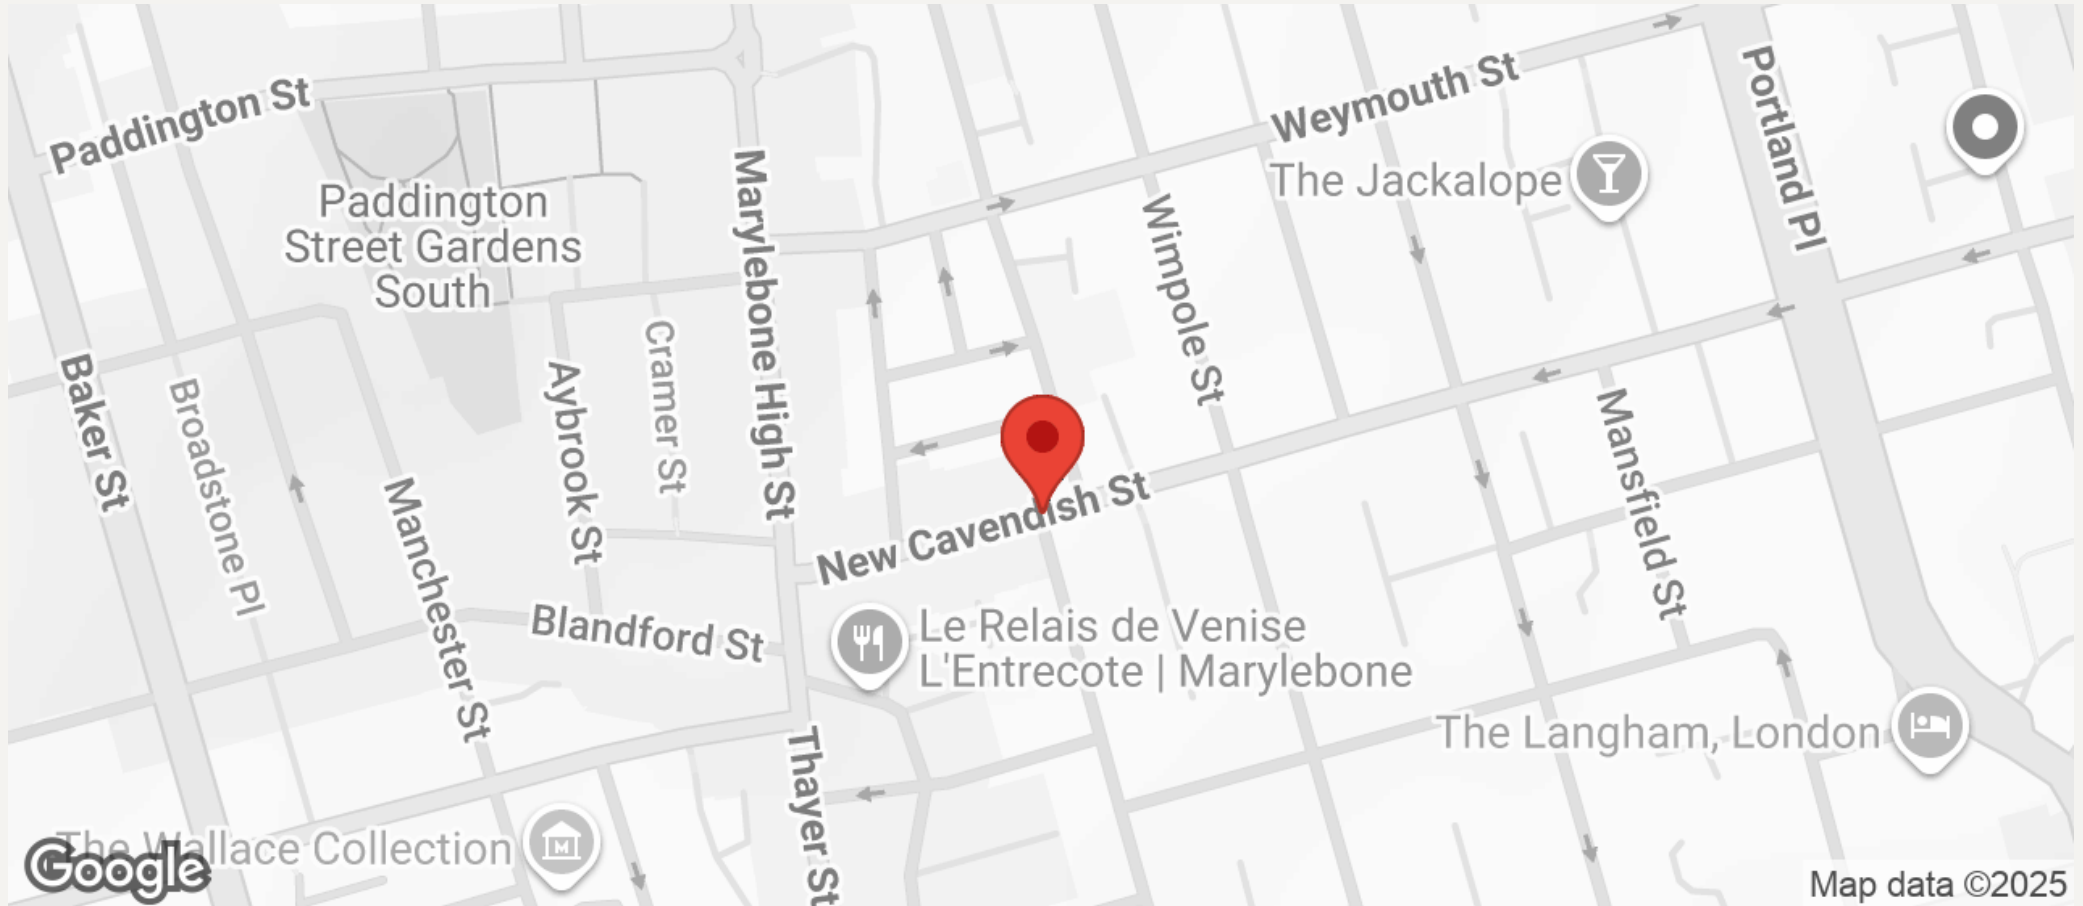

All negotiations are subject to contract. The Agents are not authorised to make or accept any contractual offer unless prior written notification to the contrary has been given on behalf of the client. In no other case whatsoever are the Agents (or any employee or sub-agent) authorised to make or give any representation or warranty on behalf of any party, and whilst information and particulars are given in all good faith intending purchasers and lessees must satisfy themselves independently as to the accuracy of all matters upon which then intend to rely. Measurements or distances referred to are approximately only. We have not carried out a survey or tested the services, appliances or specific fittings.

33 New Cavendish Street
London,
W1G 9TS
020 7486 4111
jeremyjames@jeremy-james.co.uk