



JEREMY JAMES

HALLAM STREET, MARYLEBONE, LONDON W1



PRICE

£130,000

TENURE

Leasehold - 6 Years

SERVICE CHARGE

£4,500 per annum

GROUND RENT

£73 per annum

LOCAL AUTHORITY

City of Westminster

COUNCIL TAX BAND

D

33 New Cavendish Street
London,
W1G 9TS

020 7486 4111
jeremyjames@jeremy-james.co.uk



JEREMY JAMES

HALLAM STREET, MARYLEBONE, LONDON W1



DESCRIPTION

The accommodation comprises; Studio (First floor) with good storage, Kitchen, Bathroom.

Lease Term: Approximately 6 years remaining

AMENITIES

Studio Apartment

Porter

Lift

1st Floor

Block central heating



33 New Cavendish Street
London,



W1G 9TS

020 7486 4111

jeremyjames@jeremy-james.co.uk

Hallam Street, W1W 5HE

Approx. 290 sq. feet (26.94 sq. metres)

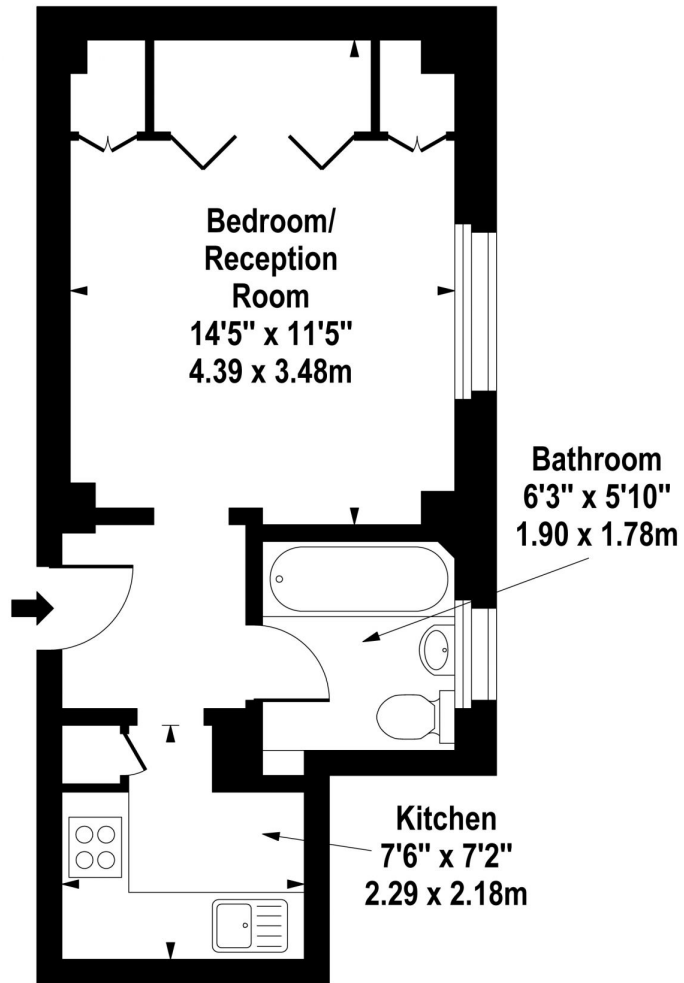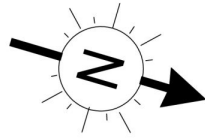

First Floor

For Illustration Purposes Only - Not To Scale


www.goldlens.co.uk

Ref. No. 005901J



JEREMY JAMES

HALLAM STREET, MARYLEBONE, LONDON W1

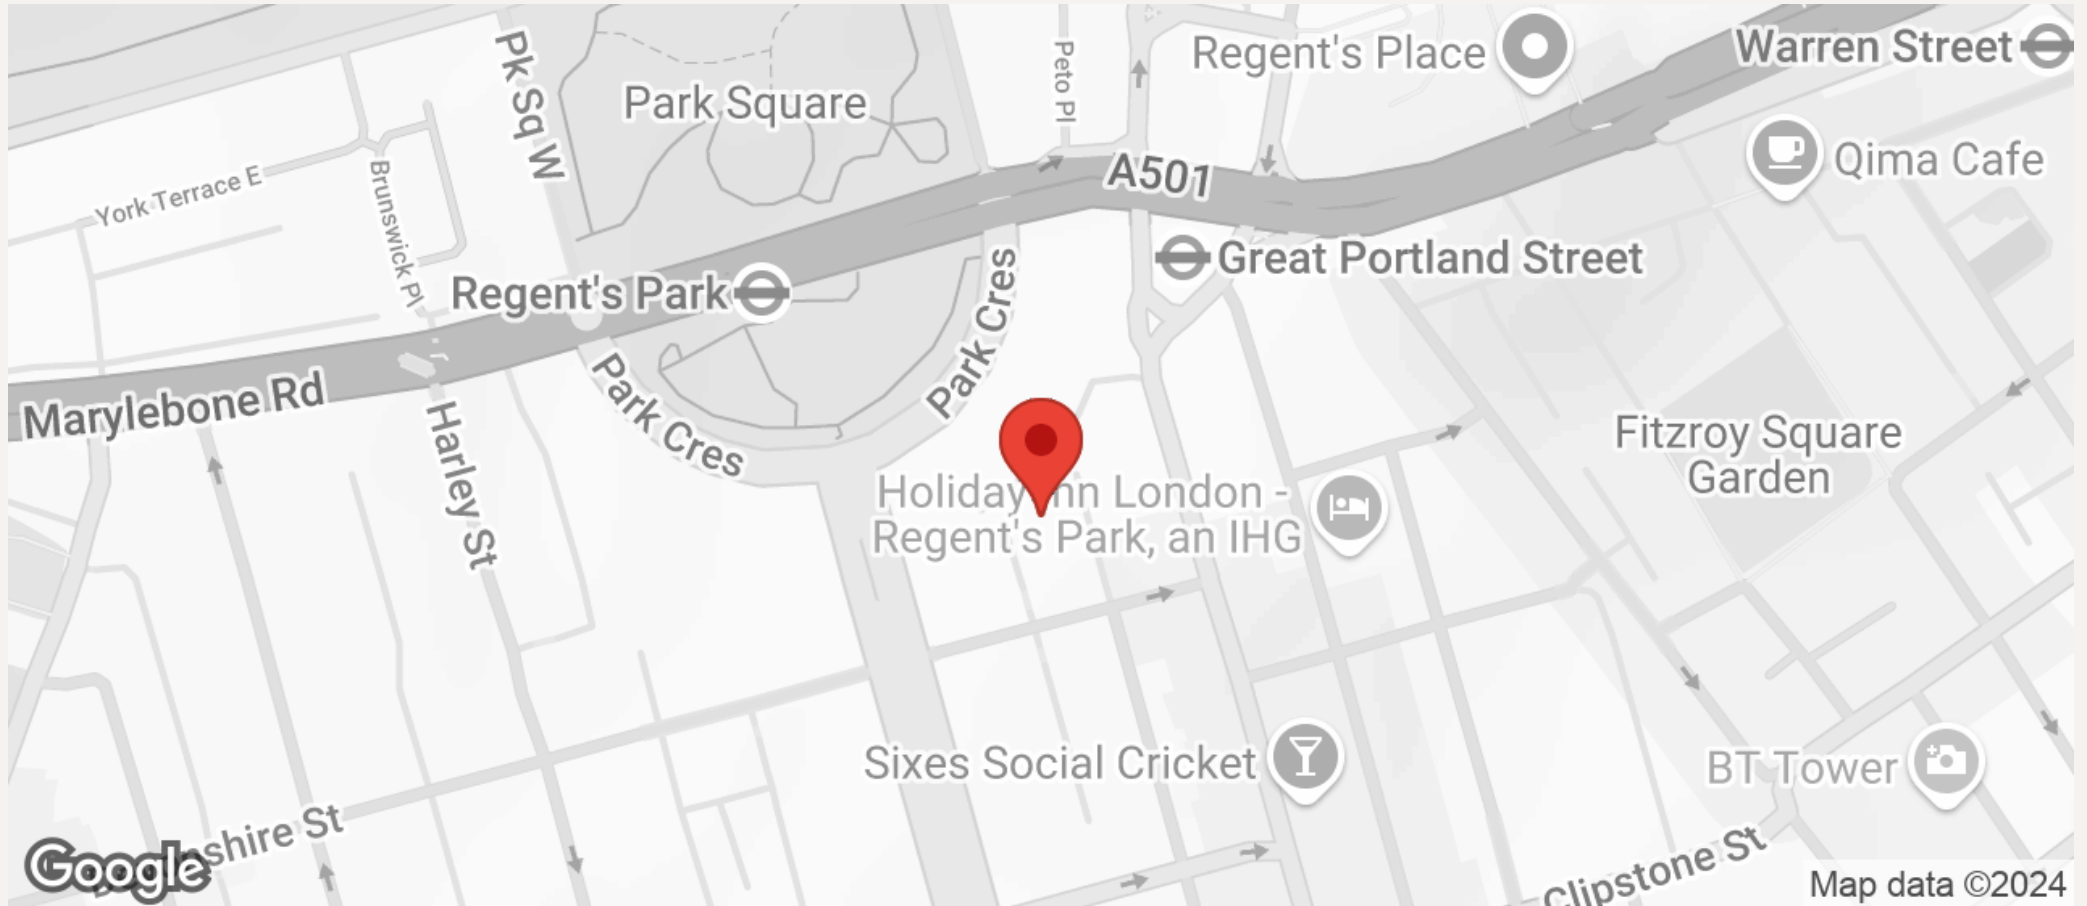

All negotiations are subject to contract. The Agents are not authorised to make or accept any contractual offer unless prior written notification to the contrary has been given on behalf of the client. In no other case whatsoever are the Agents (or any employee or sub-agent) authorised to make or give any representation or warranty on behalf of any party, and whilst information and particulars are given in all good faith intending purchasers and lessees must satisfy themselves independently as to the accuracy of all matters upon which then intend to rely. Measurements or distances referred to are approximately only. We have not carried out a survey or tested the services, appliances or specific fittings.

33 New Cavendish Street
London,
W1G 9TS

020 7486 4111
jeremyjames@jeremy-james.co.uk