



Plan Layout

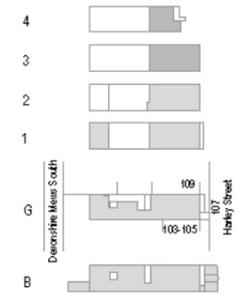

Key

- Existing Building Fabric
- New Building Fabric
- Existing window/rooftight replaced
- Existing window/rooftight refurbished
- New window/rooftight
- Low surface temperature radiator
- Wall mounted cassette
- 4way ceiling mounted heating / cooling cassette unit
- Vertical concealed ducted heating / cooling cassette unit

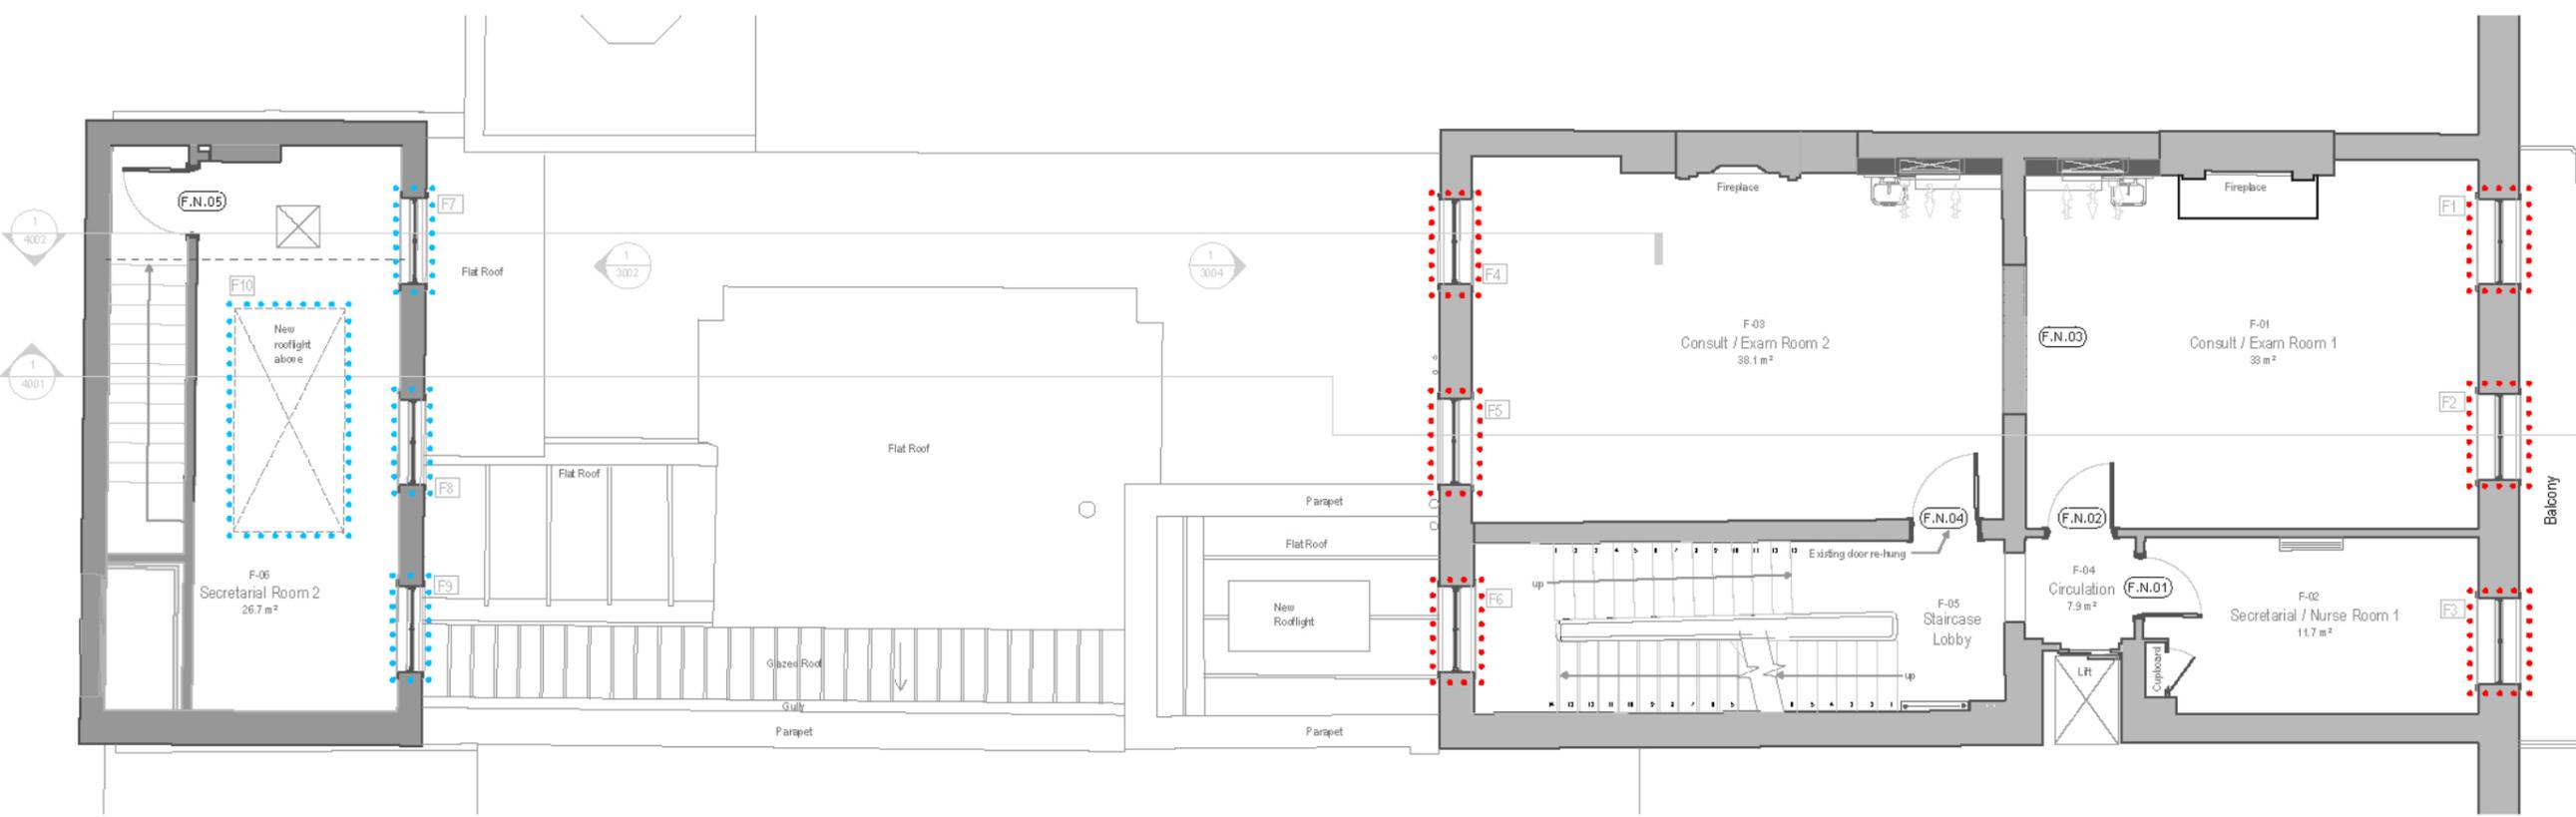

03 First Floor - Proposed
Scale: 1:100 @ A3

AREA: 95.81M2

Shakib & Co
Ground Floor Ginsberg Yard
Back Lane London NW3 1EW
Tel: +44 (0)20 7431 4995
www.shakib.co.uk

PROJECT
107 Harley Street
London, W1G 6AL

TITLE
PROPOSED PLANS
First Floor

STATUS	CONSTRUCTION	
SCALE	1:100@A3	DATE 30/OCT/2019
DRAWING No.	1905-SW-10-03	REVISION C

