


For information, the architect is the figure dimensions to the center of the room.
This drawing is the property of Adex Interiors Ltd. It is to be used for the purpose of the design only. It is not to be used for any other purpose without the written consent of Adex Interiors Ltd. It is to be used for the purpose of the design only.

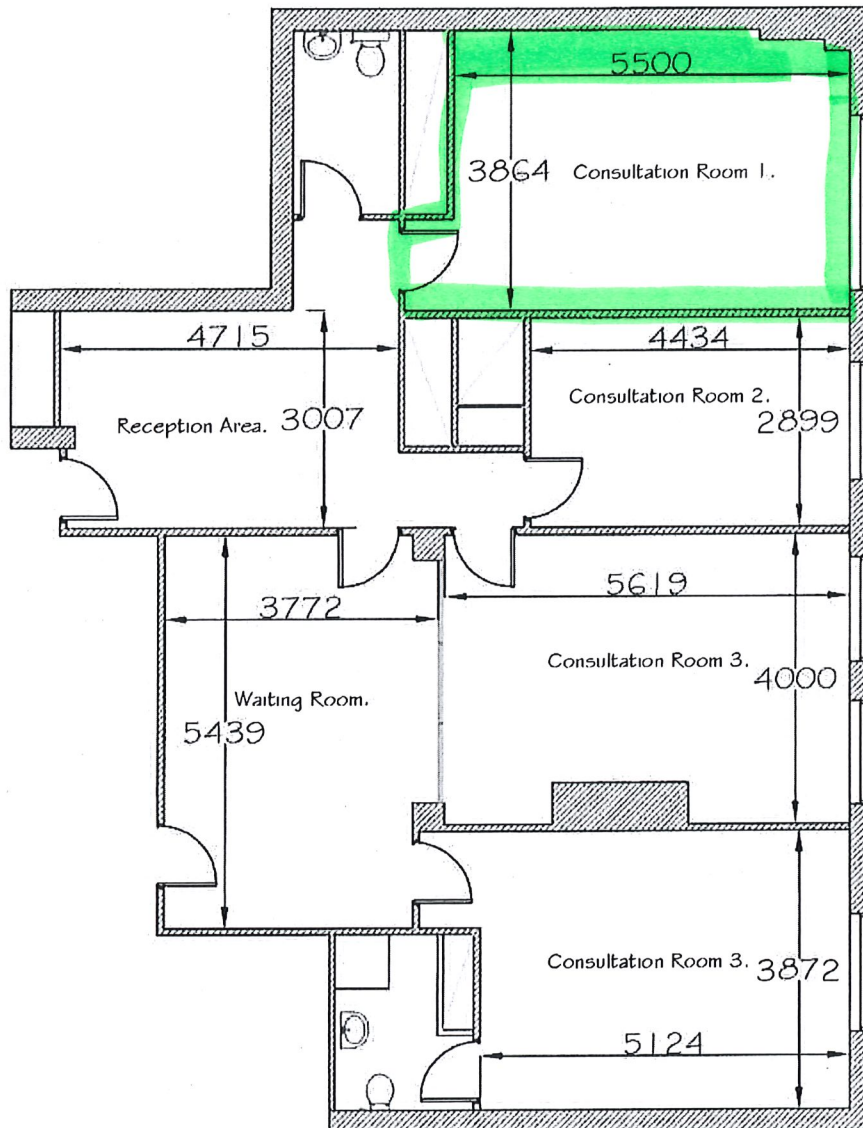

Adex Interiors
5 Avebury Court
Mark Road
Hemel Hempstead
Hertfordshire
HP2 7TA



Tel 01442 232327
Fax 01442 262713
Email info@adex.co.uk
Web www.adex.co.uk
An HSI Group Company

www.hsi-group.co.uk

Client

Project

Lister House.

Desc.

Existing Layout Plan.

Drawing No	Rev. No.
Scale 1:50	Date Oct. 2015.
Drawing By C.A.D.	Approved By J.L.